



NORTH ELEVATION

SCALE 1" = 20'

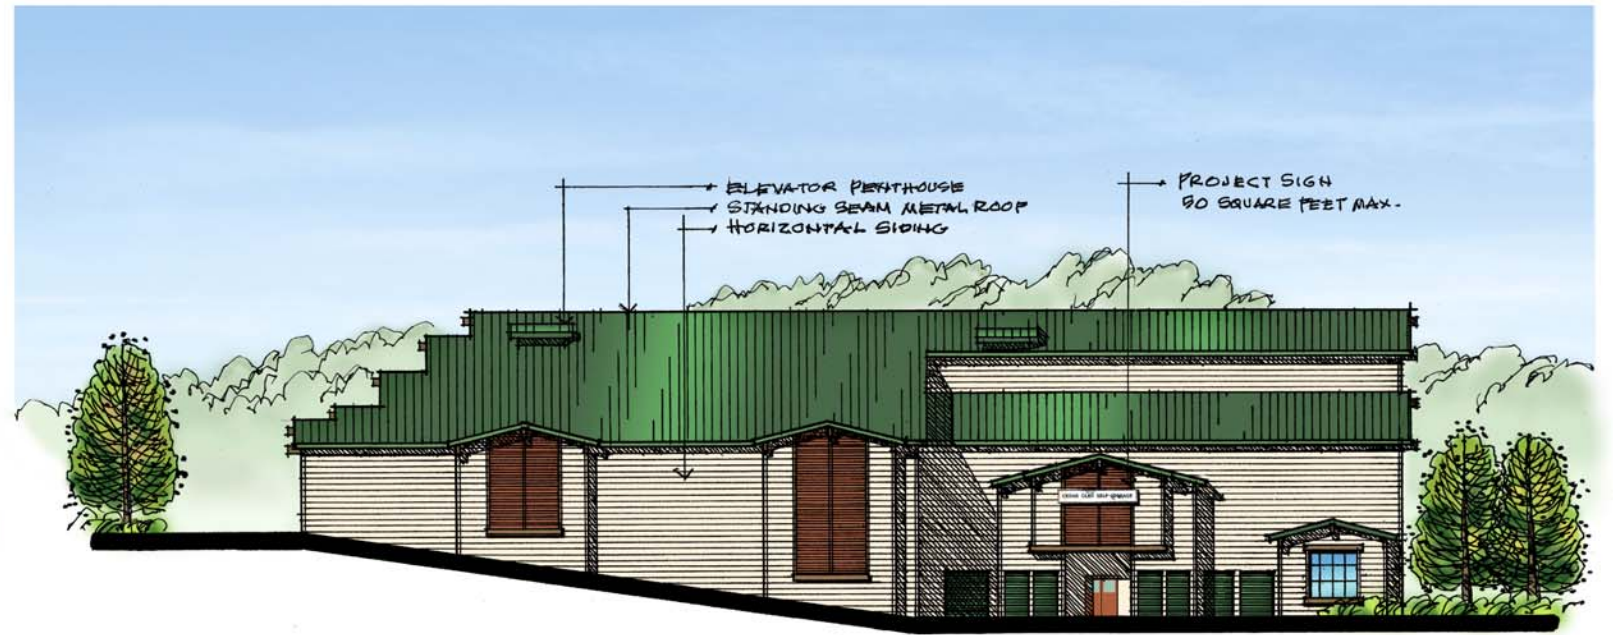


WEST ELEVATION

SCALE 1" = 20'

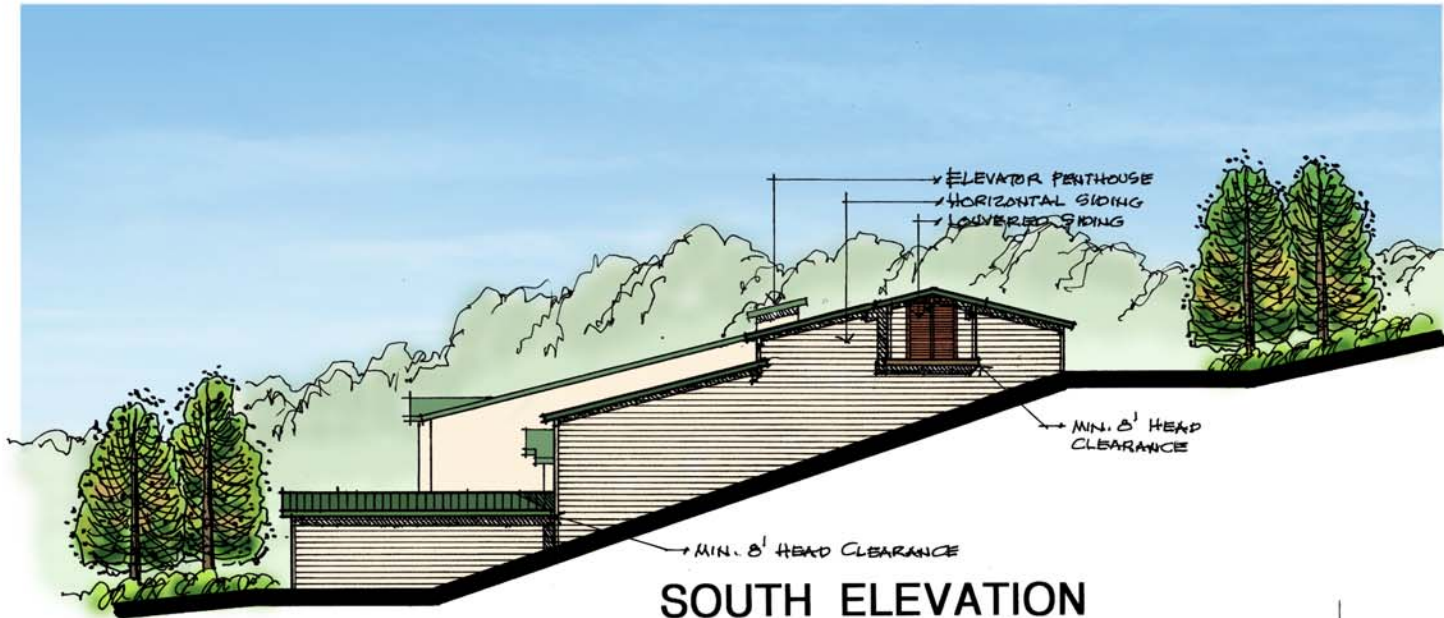


SOUTH ELEVATION

SCALE 1" = 20'

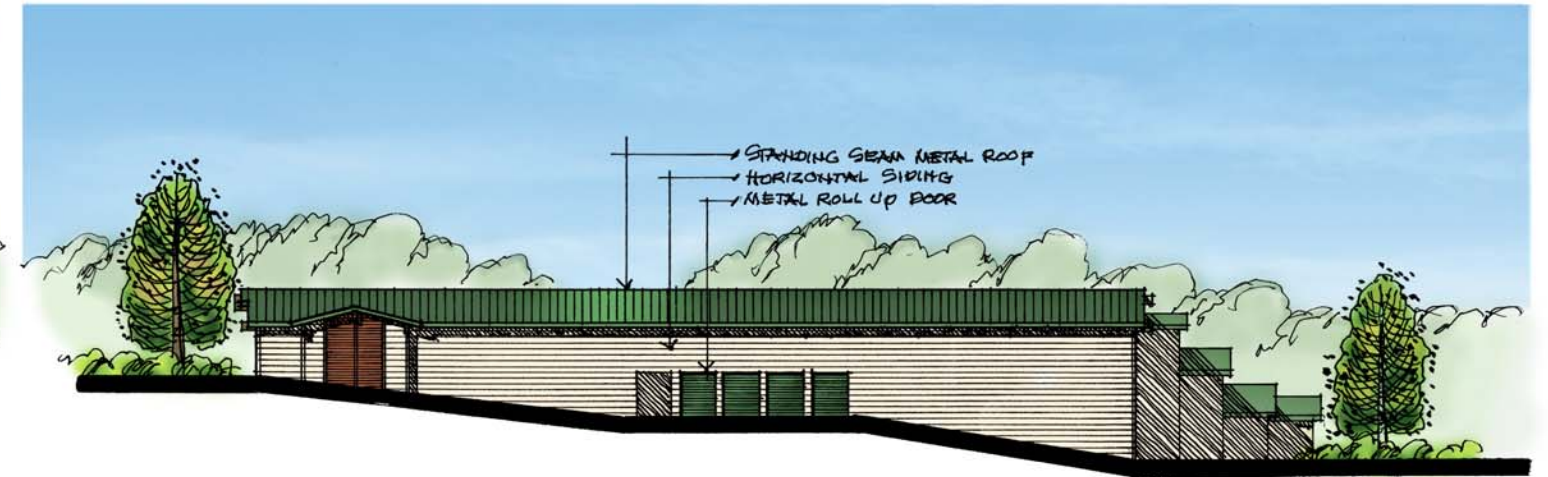

EAST ELEVATION

SCALE 1" = 20'

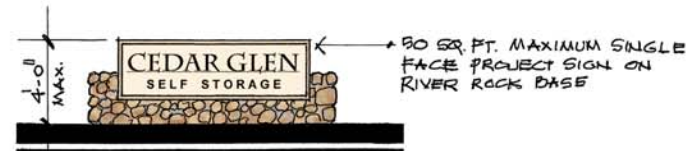

MONUMENT SIGN

N.T.S.

CEDAR GLEN SELF STORAGE

LAKE ARROWHEAD, CA

DEC 20, 2007
JUN 2, 2008
JUNE 19, 2007

07-160